

# FOR LEASE

559 Executive Place Suite 101,  
Fayetteville, NC 28305



## PROFESSIONAL OFFICE SPACE FOR LEASE OFF RAEFORD ROAD

### Offering Summary

- Lease Price: \$1,800/Month
- Size: 1,300 +/- Square Feet
- Zoned: LC - Limited Commercial
- Traffic Count: 31,000 VPD on Raeford Rd

### Property Description

Beautiful professional office conveniently located off Raeford Road near Harris Teeter, Highland Shopping Centre, and All American Freeway. Reception area, 4 offices, conference room & break room/kitchenette. Common area bathroom,. Partially furnished. Ready for immediate occupancy.



Franklin Johnson

910.818.8400 | JFJohnson1@nc.rr.com

# FOR LEASE

559 Executive Place Suite 101,  
Fayetteville, NC 28305



## 1,300+/- SF PROFESSIONAL OFFICE SPACE FOR LEASE




**Franklin Johnson**  
910.818.8400 | JFJohnson1@nc.rr.com

**FOR LEASE**

**559 Executive Place Suite 101,  
Fayetteville, NC 28305**



**559 EXECUTIVE PLACE  
SUITE 101**

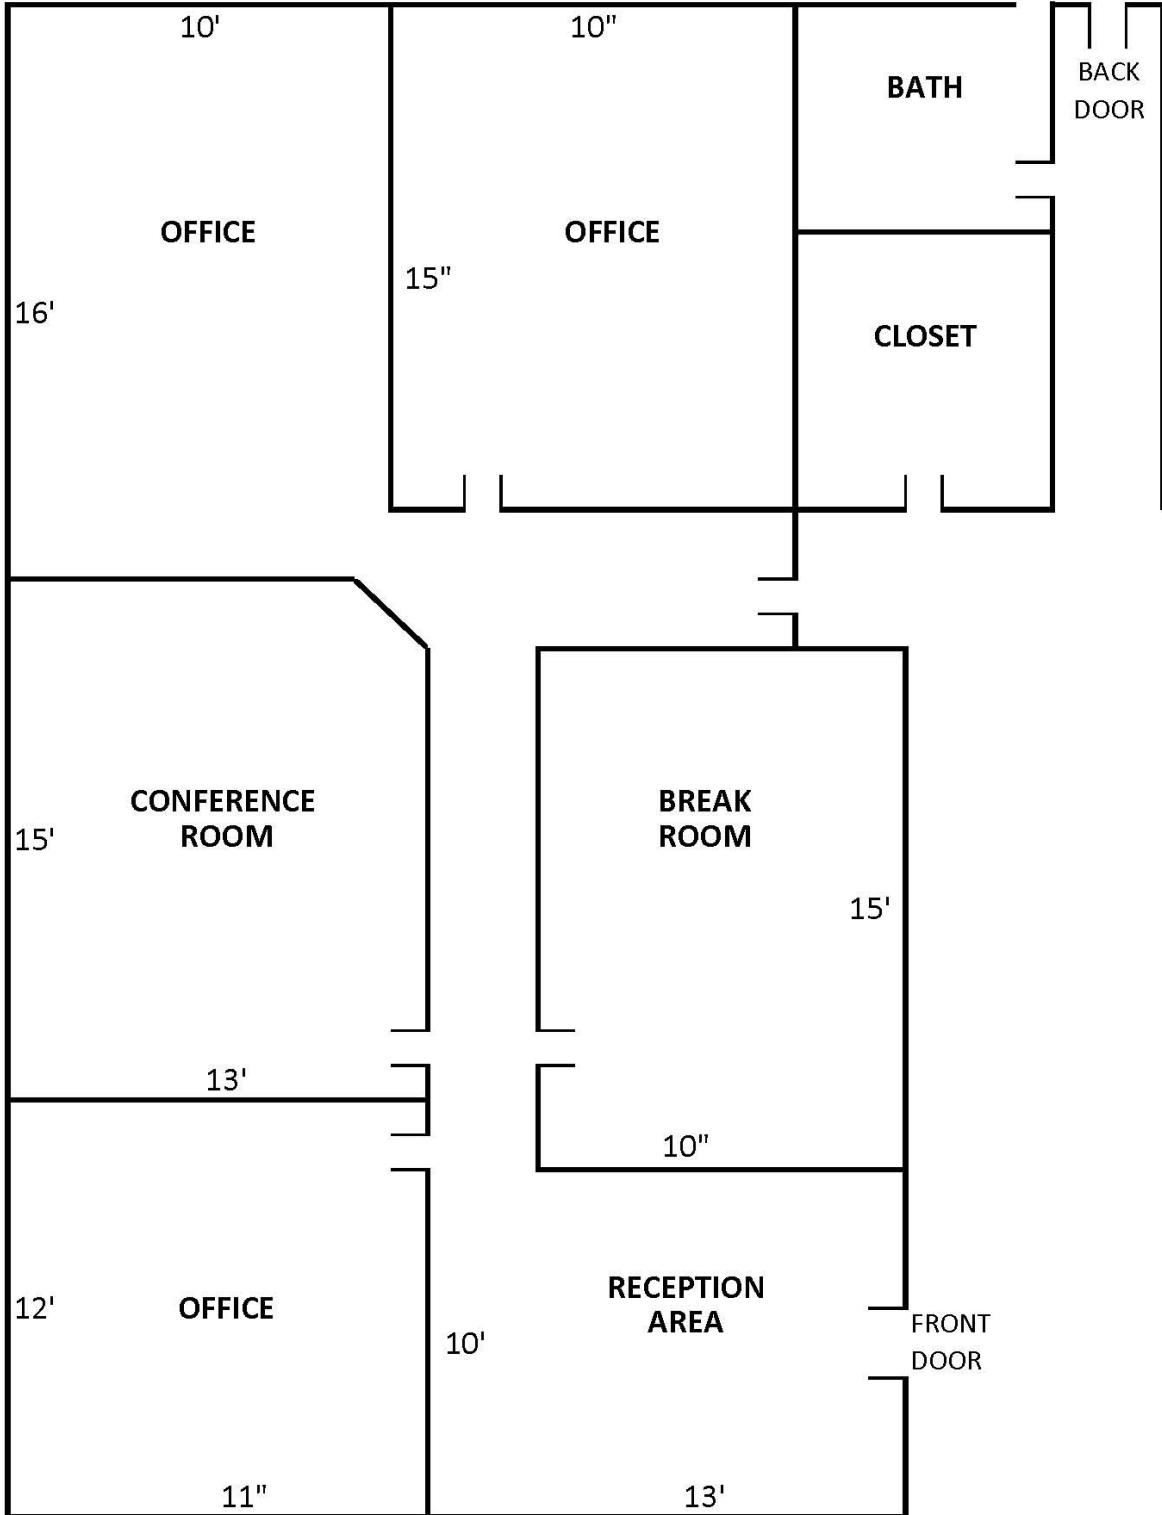

NOT TO SCALE